


AREAS AND DIMENSIONS ARE SUBJECT TO FINAL SURVEY

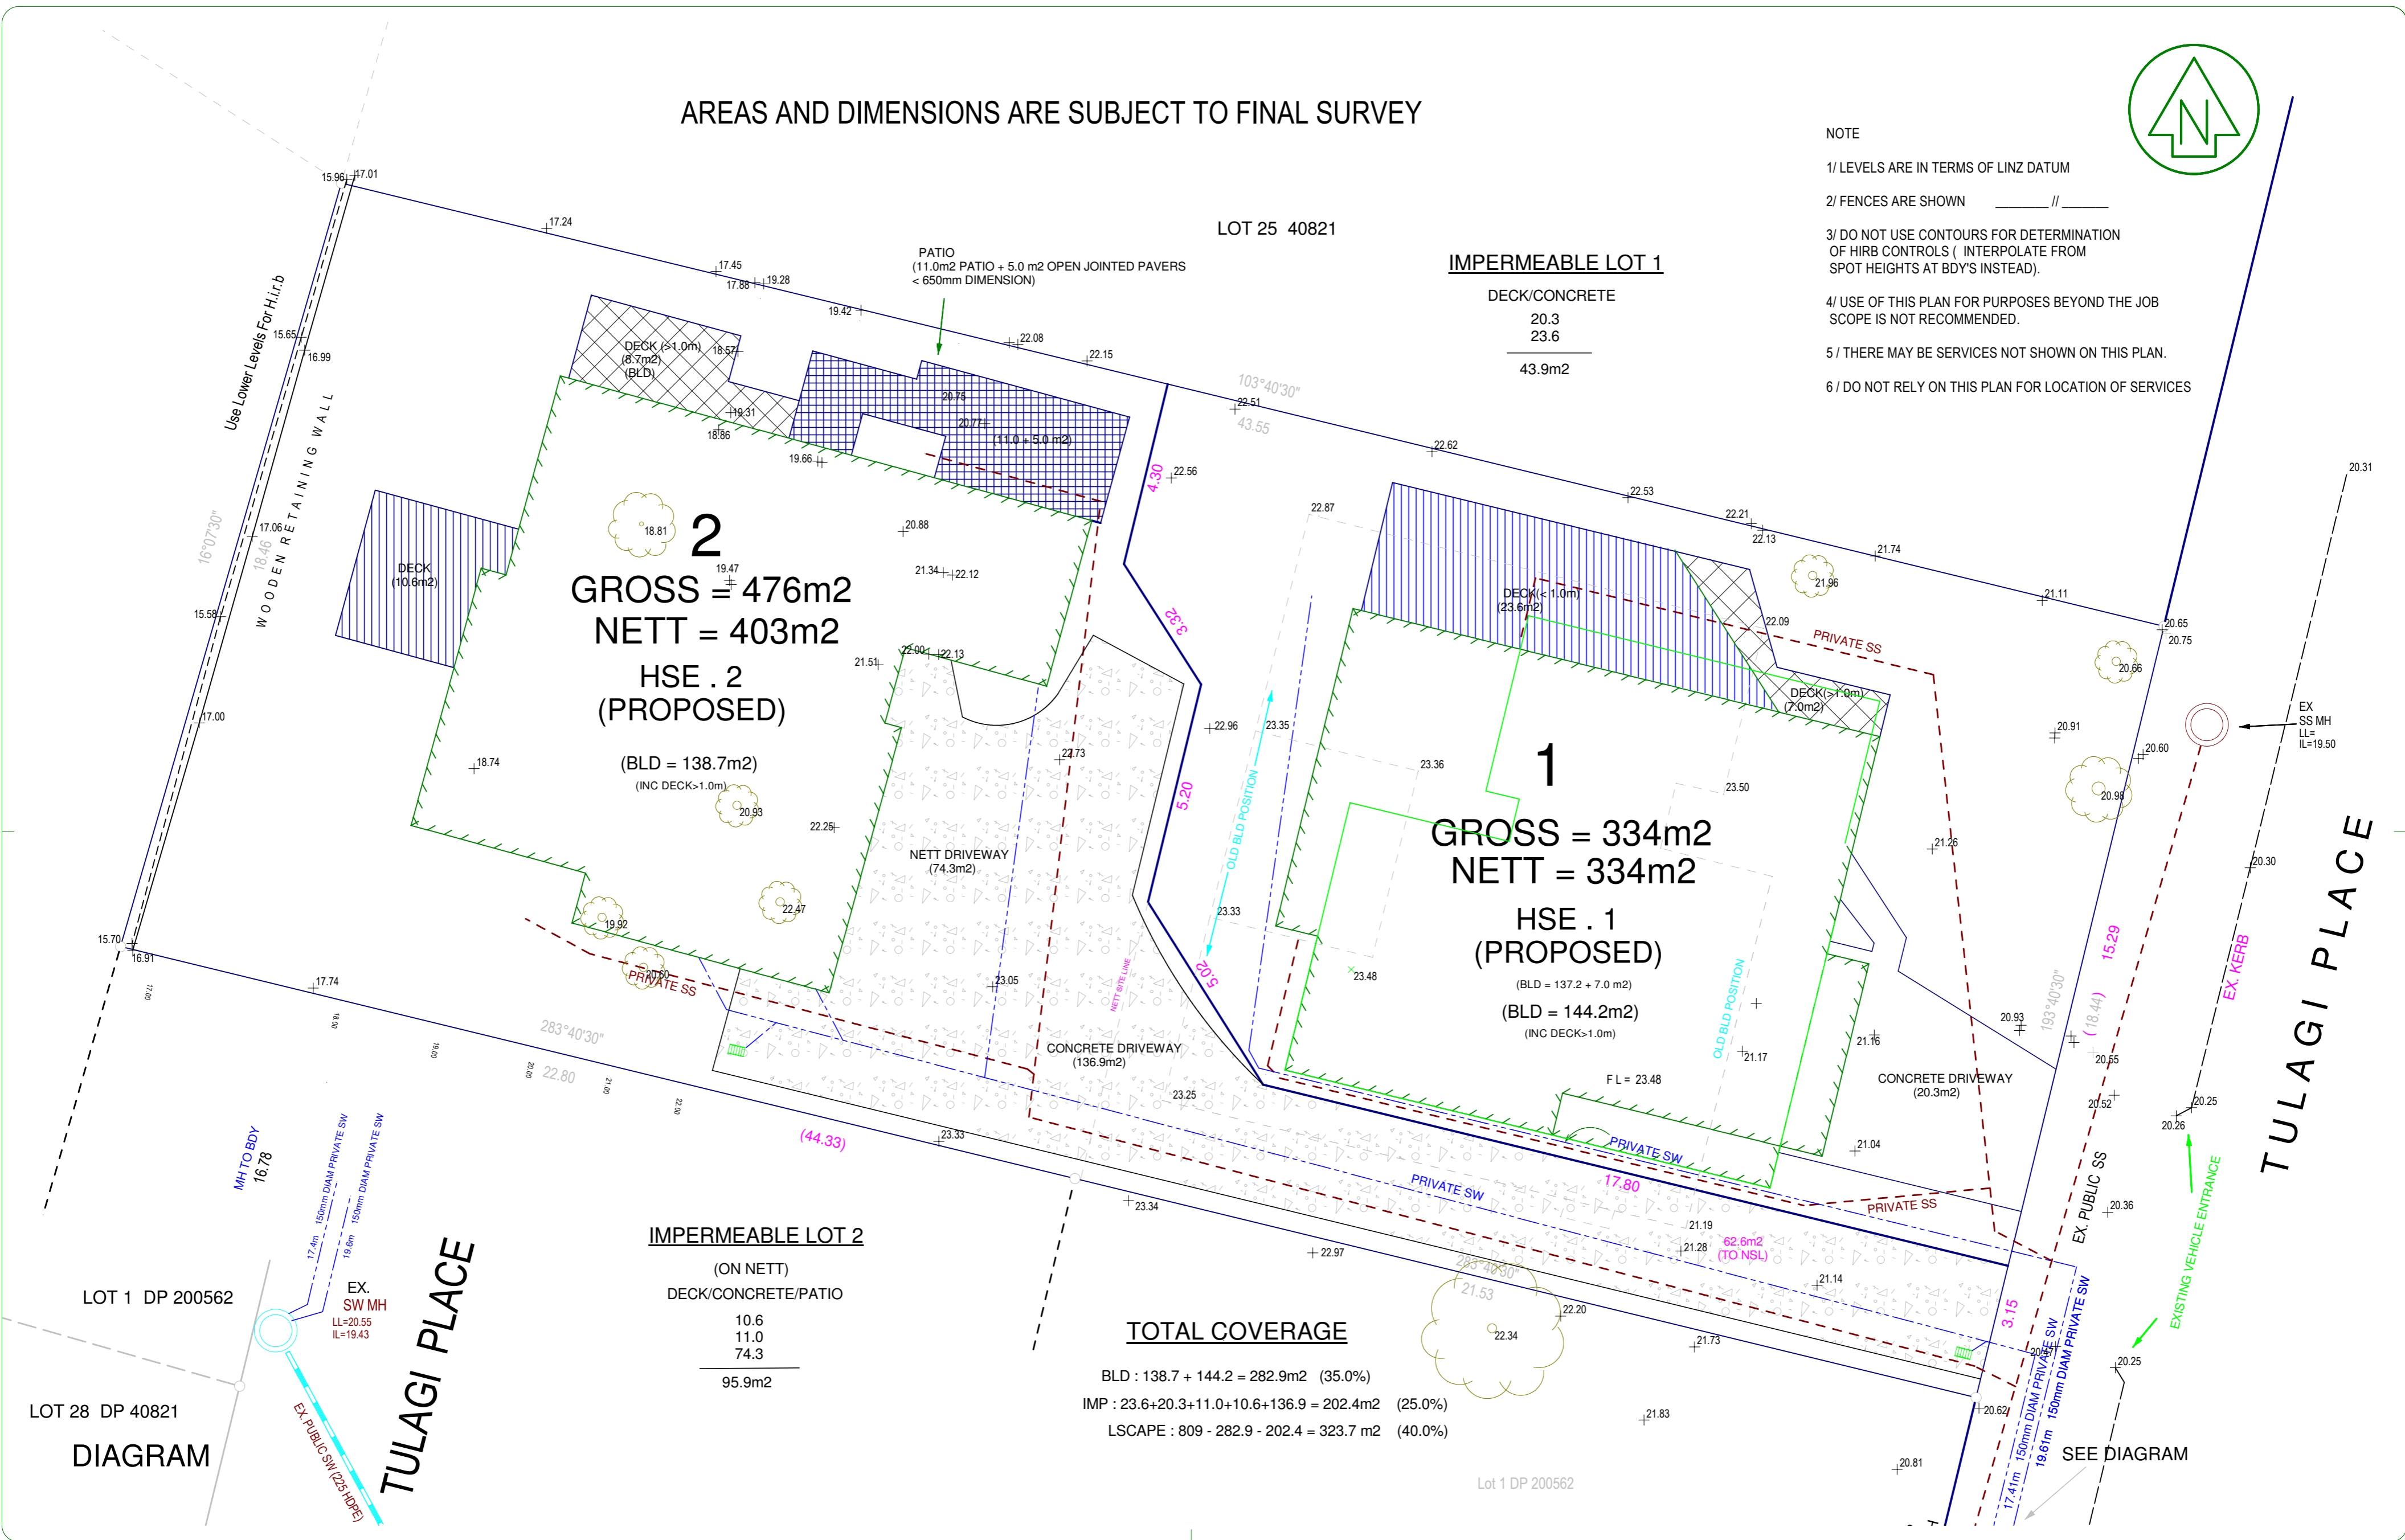

- NOTE
- 1/ LEVELS ARE IN TERMS OF LINZ DATUM
 - 2/ FENCES ARE SHOWN _____ // _____
 - 3/ DO NOT USE CONTOURS FOR DETERMINATION OF HIRB CONTROLS (INTERPOLATE FROM SPOT HEIGHTS AT BDY'S INSTEAD).
 - 4/ USE OF THIS PLAN FOR PURPOSES BEYOND THE JOB SCOPE IS NOT RECOMMENDED.
 - 5 / THERE MAY BE SERVICES NOT SHOWN ON THIS PLAN.
 - 6 / DO NOT RELY ON THIS PLAN FOR LOCATION OF SERVICES



MIKE WEBBER
Licensed Cadastral Surveyors
PO BOX 11411 ELLERSLIE, AUCKLAND
NO 1 ROBERT STREET ELLERSLIE
PHONE 579 8411, MOB 021 976 589
FAX 579 8412 mwsurv@xtra.co.nz

REV	DATE	BY	CHKD	APPD	DESCRIPTION
A	JUNE 13 2007				AMENDED BUILDING OUTLINE LOT 1 AMENDED COVERAGE FIGURES

NUMBER	TITLE

6 TULAGI PL
KOHIMARAMA
FOR
GA & NA BEGGS

	BY	DATE	CHKD
SURVEYED	RH	AUG 2006	
DESIGNED			
DRAWN	RH	MAY 2007	
APPROVED			

TOTAL AREA = 809m²
COMPRISED IN CT NA17B/265

TITLE	SCALE
SCHEME PLAN LOT 26 DP 40821	1:100 AT A2
JOB N- BEGGS	REVISION A
DRAWING NUMBER C:\civilcad 6\Data\BEGGS\BeggSchA2100	